


Standard Height Ramp Details

Tate Access Floors, Inc.
7510 Montevideo Road
Jessup, MD 20794
Tel (410) 798-4200
Fax (410) 798-4207

Tate[®]
2008 Tate Access Floors, Inc.

Bottom of ramp

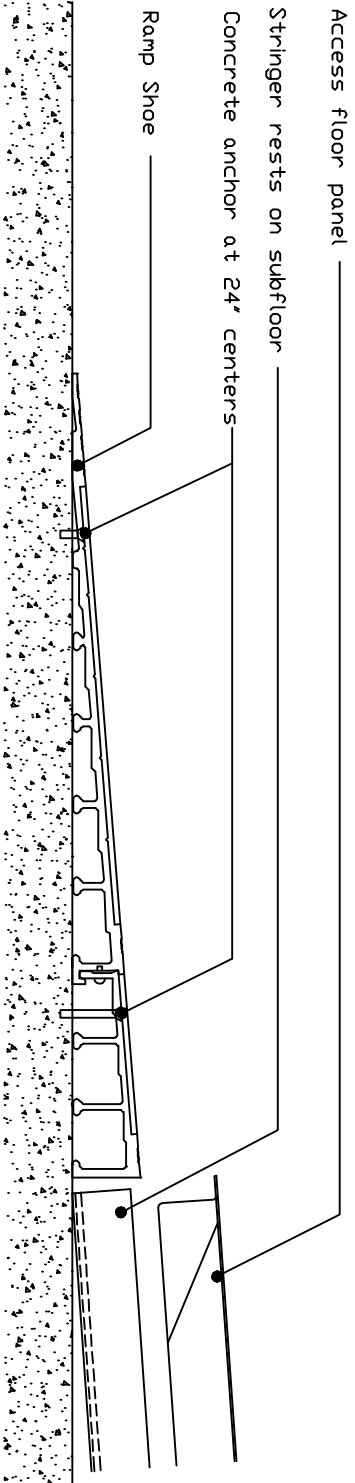

Connections at swivel pedestal head

